


BLOCKOUT SHUTTERS

UNDER CONSTRUCTION INSTALLATION - BRICK VENEER SPEC 03

Drawings are indicative only
and not for construction purposes.

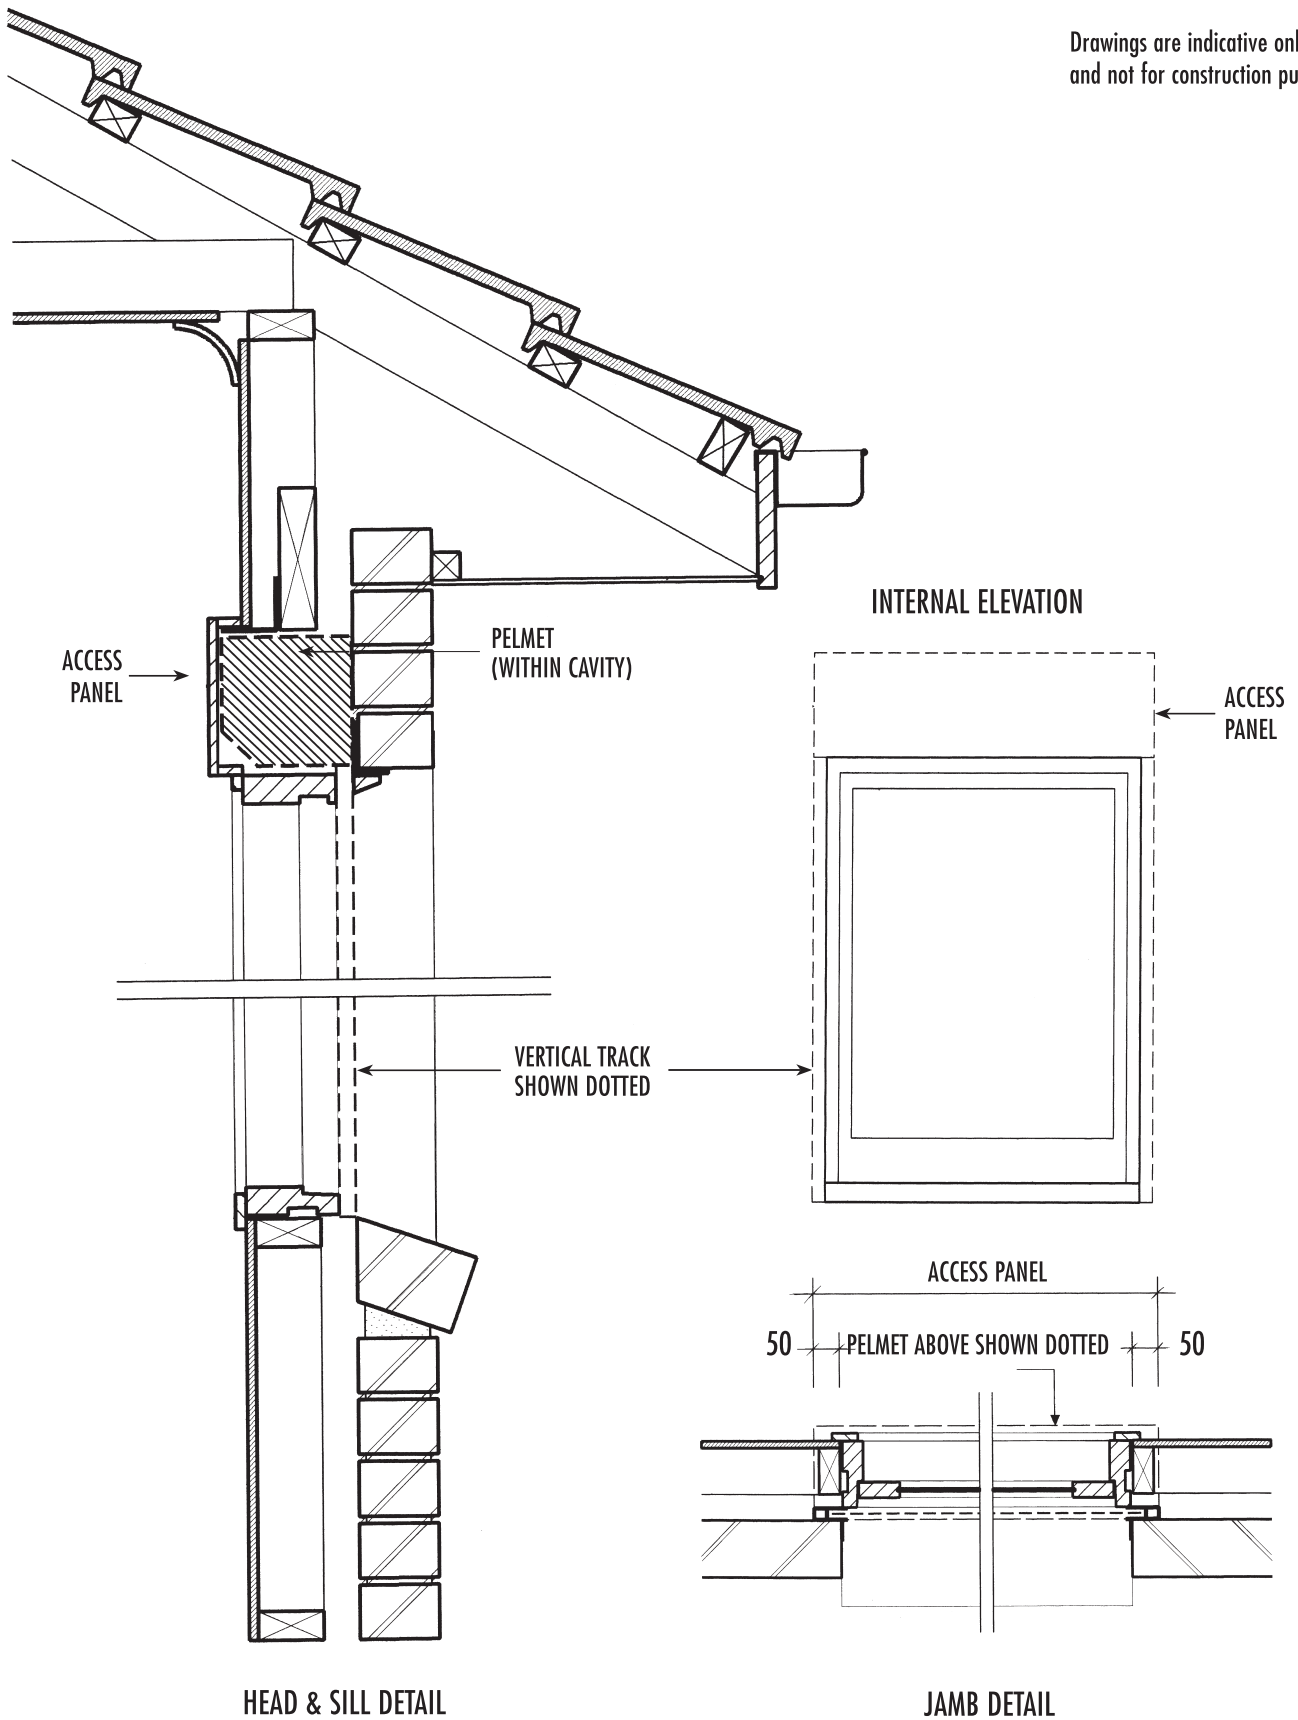

BLOCKOUT